


**Juneau International Airport
Airport Board Operations Committee Meeting
September 24, 2013, 6:00 p.m.
Alaska Room**

- I. **Introduction** (meeting participants)
- II. **Runway Rehabilitation Design Overview** (Attachment 1): Staff will give a brief overview on runway rehabilitation design, timelines and requirements during the rehab. This will include the use of Taxiway A as the runway.
- III. **Temporary Relocation of Tenants** (Attachment 2): Due to use of the Taxiway A as the runway during the project, the ramp areas will be used for taxiing of small aircraft. This will impact some of the tie downs, parking, and operational areas adjacent to Taxiway A. The Airport is looking at both the northwest development area and the northeast development area for temporary re-location of tenants for the construction project.
- IV. **Long-Term Look** (Attachment 3): Staff will provide an overview on major changes to Taxiways C, D, and E required by changes to the FAA design Advisory Circular 150/5300-13A.
- V. **Runway 08 Threshold Light Update:** As mentioned at the September Airport Board meeting, the 18 MALS threshold lights at the RWY 08 end of the runway were installed incorrectly. The FAA would not accept the lights or any of the proposals to rectify the incorrect installation. The contractor would not accept FAA's proposed solution. Therefore, staff directed the contractor to remove the entire installation and replace it with a new installation. In addition, the lighting control system for the MALS and LDIN system by FAA's contractor is well behind schedule. Staff will provide an update of the sequence of events leading up to replacement of the 18 MALS threshold lights and an update to the anticipated completion of the approach lighting system.
- VI. **Other items for discussion.**
- VII. **Next Operations Meeting: October ??**

ATTACHMENT #1

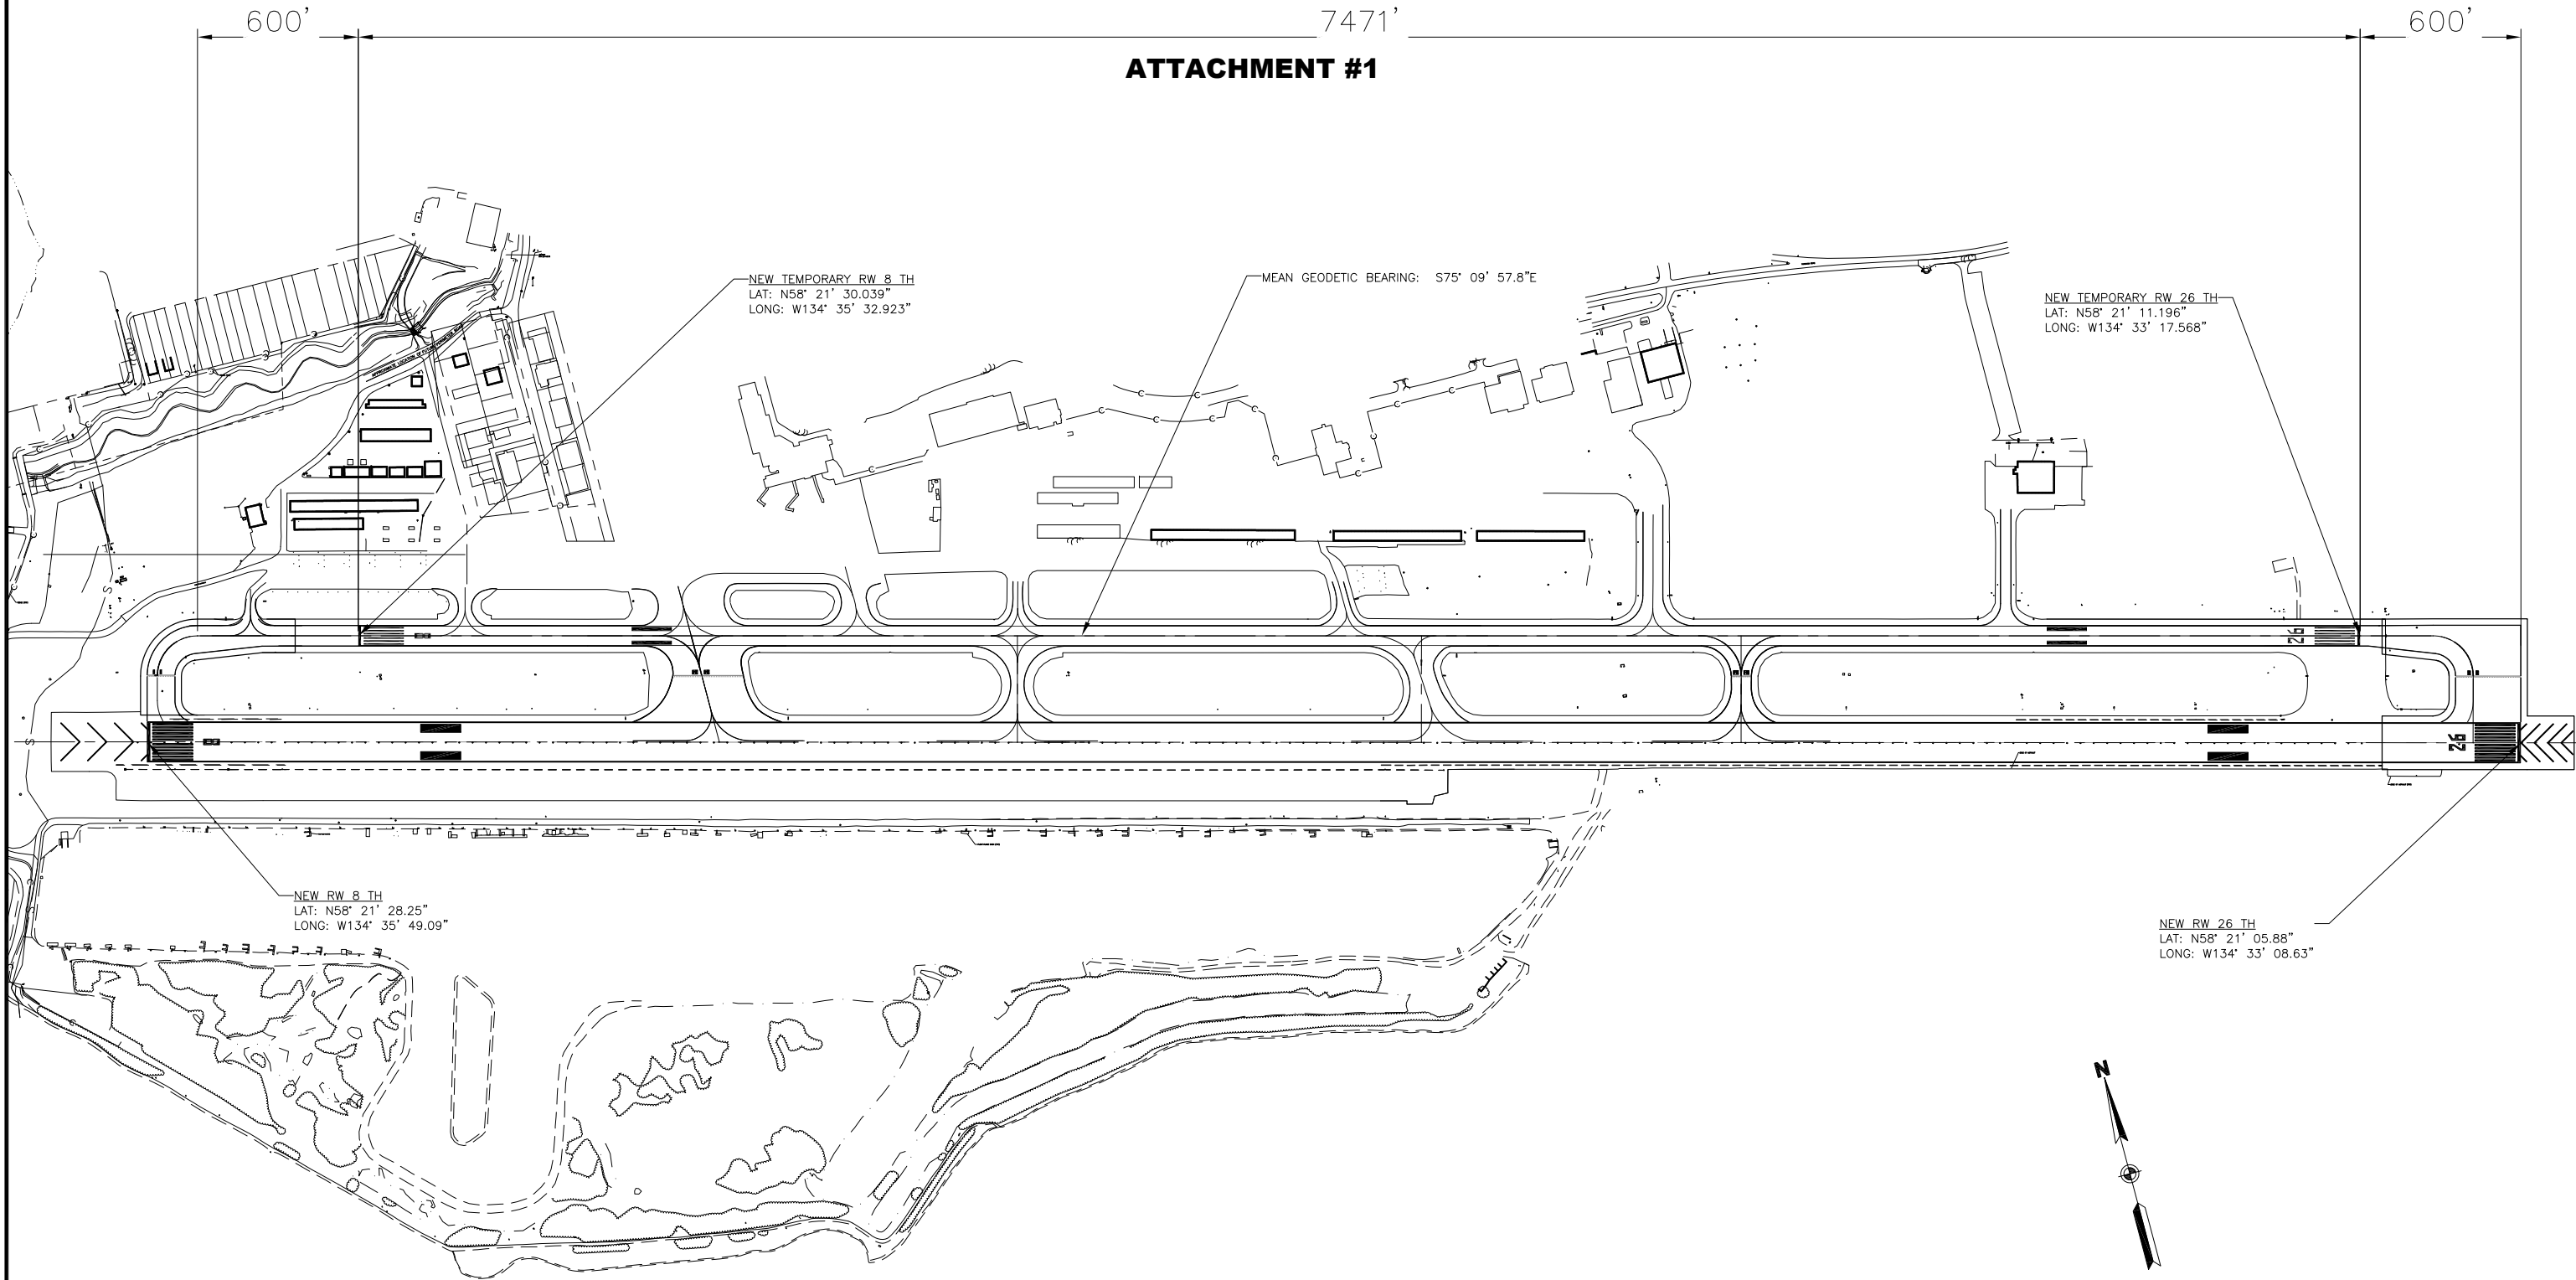

File:	RPK
Script File:	Designed By: ZWS
Plot Date:	Checked By: WRM
	Drawn By:

BY	DATE	REVISIONS

SCALE
HORZ. SCALE
VERT. SEE GRAPHIC
W.O. NO. 1420300
FILE NO.

PRELIM
DESIGN
AUG 2013

USKH ARCHITECTURE • ENGINEERING
LAND SURVEYING • PLANNING

ANCHORAGE ~ FAIRBANKS ~ JUNEAU ~ WASILLA ~ SPOKANE



JUNEAU INTERNATIONAL AIRPORT
JUNEAU, ALASKA
RUNWAY 8-26 REHABILITATION
CONTRACT NO. E14-034
AIP NO. 3-02-0133-0XX-2014
TEMPORARY RW LAYOUT - 600 ft RSA

SHEET
OF
XX

File:	RPK
Script File:	Designed By: ZWS
Plot Date:	Checked By: WRM
	Drawn By:



BY	DATE	REVISIONS

SCALE
HORZ. SCALE
VERT. SEE GRAPHIC
W.O. NO. 1420300
FILE NO.

**PRELIM
DESIGN
AUG 2013**

USKH

ARCHITECTURE • ENGINEERING
LAND SURVEYING • PLANNING

ANCHORAGE ~ FAIRBANKS ~ JUNEAU ~ WASILLA ~ SPOKANE




JUNEAU INTERNATIONAL AIRPORT
JUNEAU, ALASKA
RUNWAY 8-26 REHABILITATION
CONTRACT NO. E14-034
AIP NO. 3-02-0133-0XX-2014

SHEET
OF
XX

ATTACHMENT #3

File:	RPK
Script File:	Designed By: ZWS
Plot Date:	Checked By: WRM
	Drawn By:

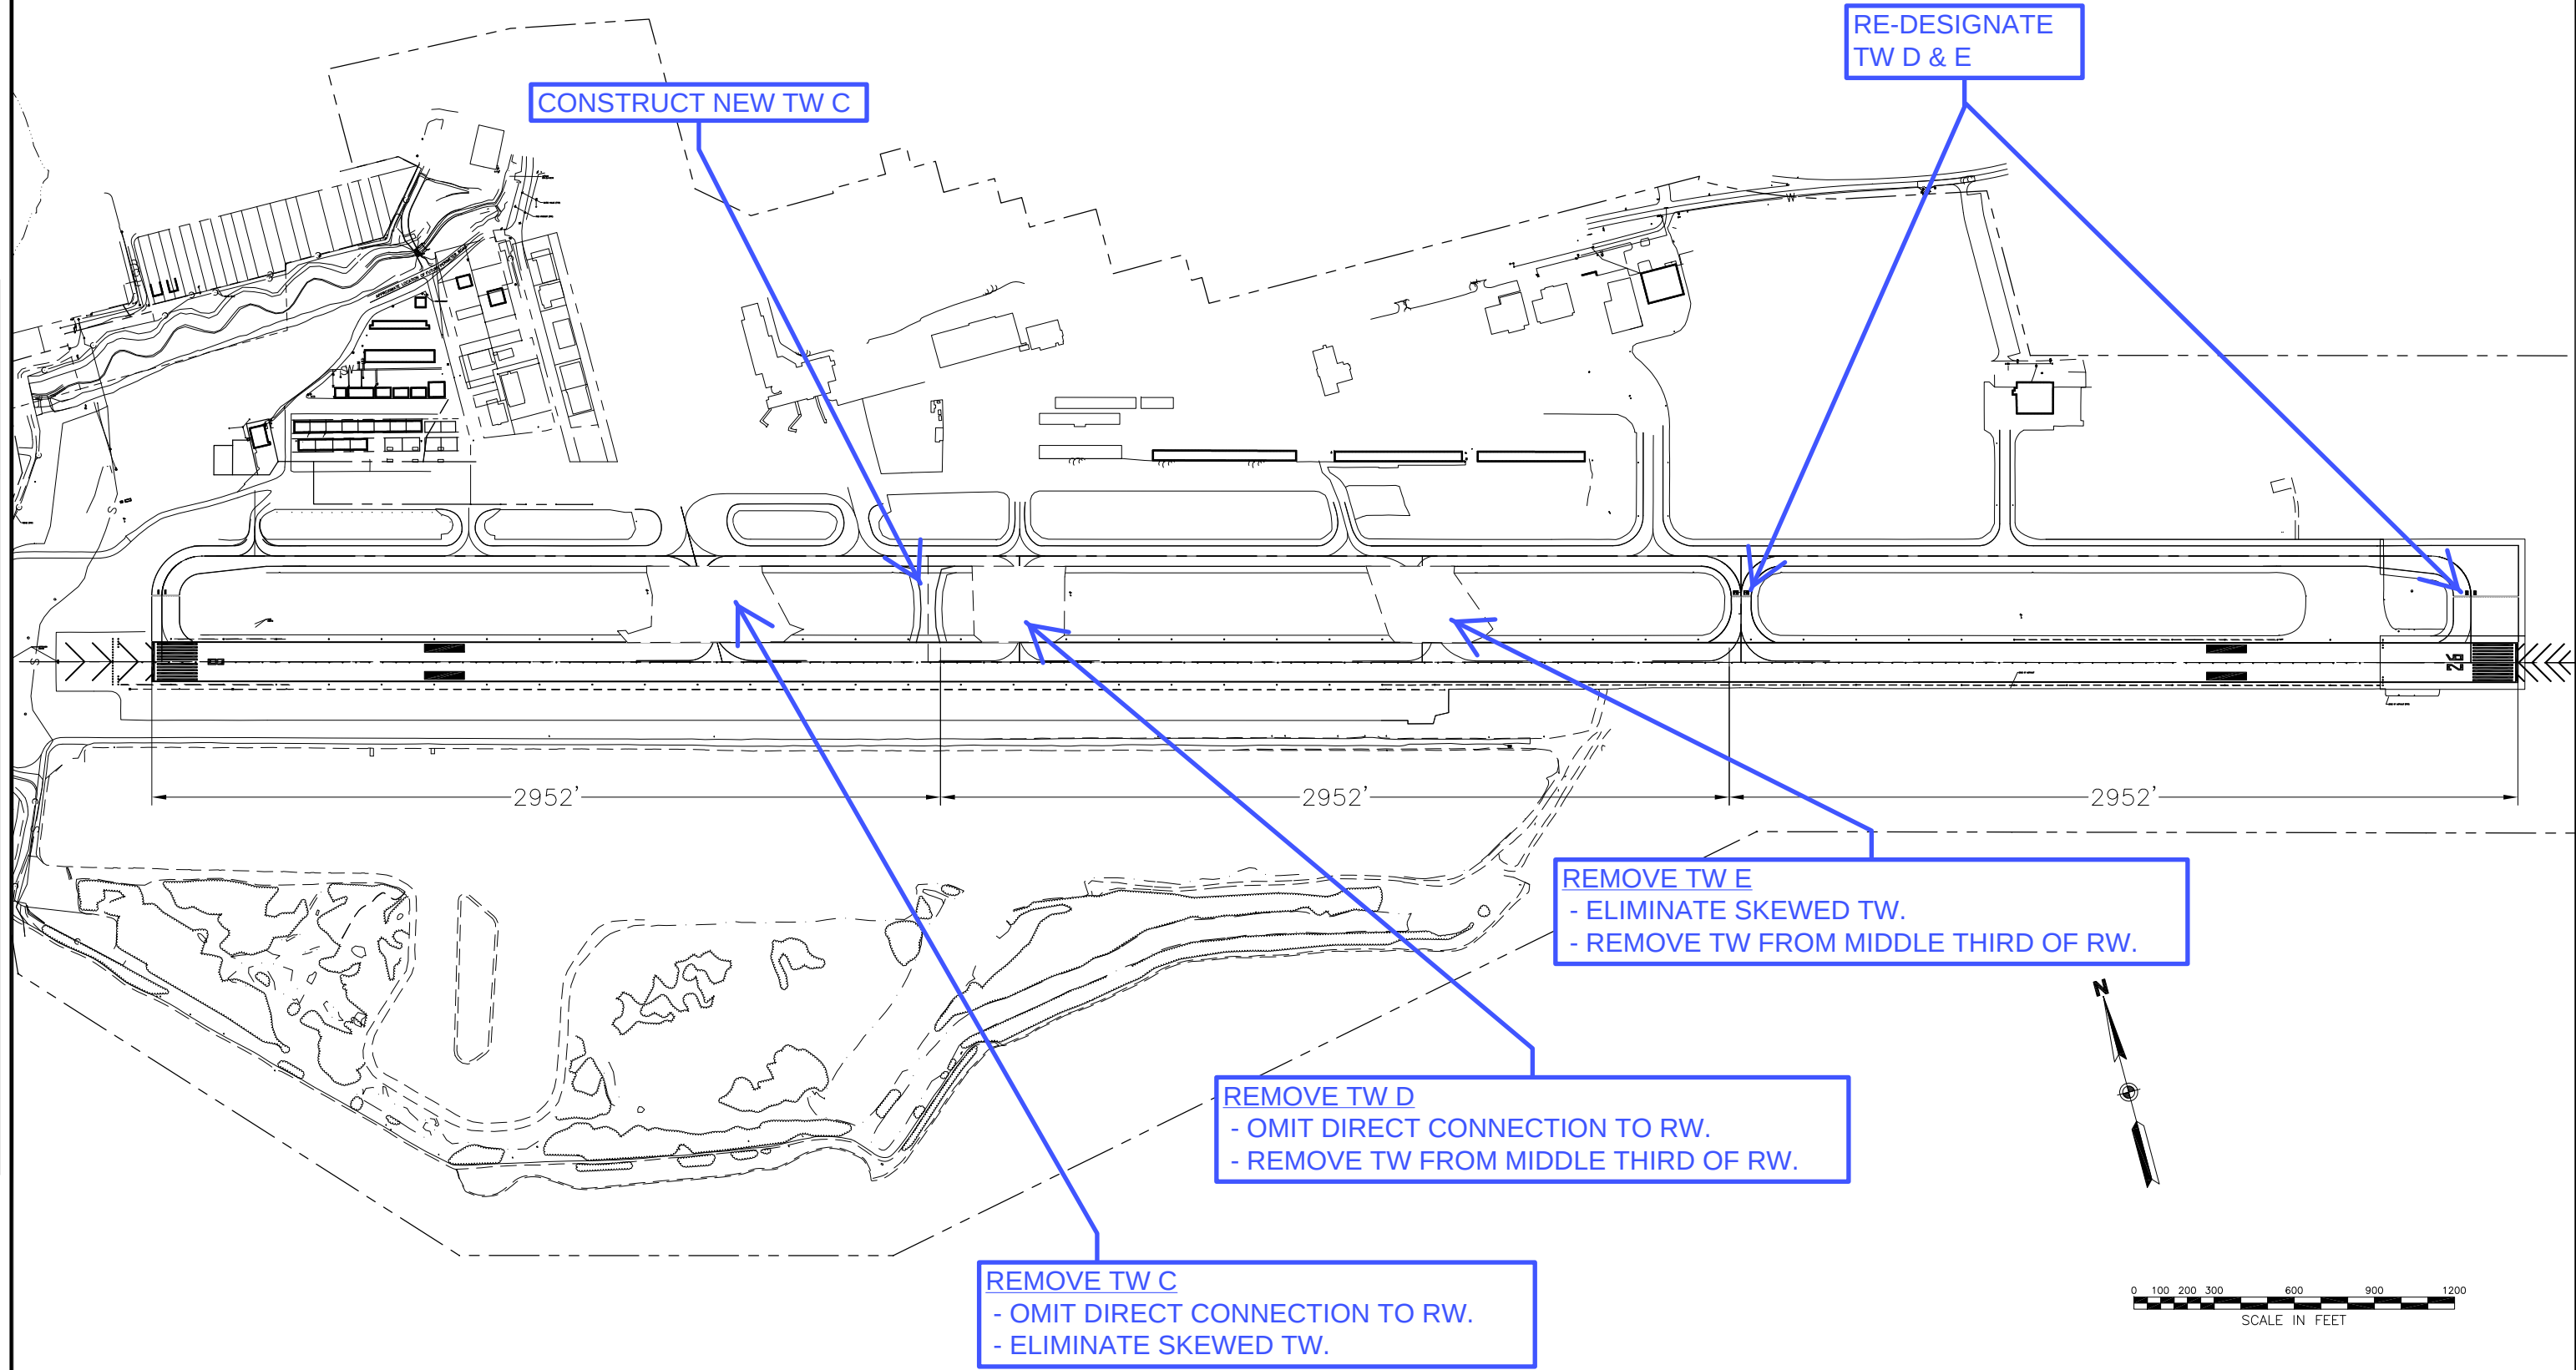

BY	DATE	REVISIONS

SCALE
HORZ. SCALE
VERT. SEE GRAPHIC
W.O. NO. 1420300
FILE NO.

PRELIM
DESIGN
AUG 2013

USKH

ARCHITECTURE • ENGINEERING
LAND SURVEYING • PLANNING

ANCHORAGE ~ FAIRBANKS ~ JUNEAU ~ WASILLA ~ SPOKANE



JUNEAU INTERNATIONAL AIRPORT
JUNEAU, ALASKA
RUNWAY 8-26 REHABILITATION
CONTRACT NO. E14-034
AIP NO. 3-02-0133-0XX-2014
TEMPORARY RW LAYOUT

SHEET
OF
XX