
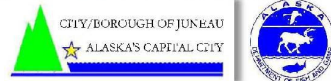


CBJ DOCKS AND HARBORS BOARD
COMMITTEE OF THE WHOLE MEETING AGENDA
For Thursday, December 16, 2010

- I. Call to Order (7:00 p.m. in the Assembly Chambers).
- II. Roll (Don Etheridge, Tom Donek, Kevin Jardell, Cheryl Jebe, Bob Wostmann, Eric Kueffner, Greg Busch, Mike Williams and Jim Preston).
- III. Items for Information/Discussion
 - 1. Statter Harbor and DeHart's Marina Rebuild
 - Public Comment
 - Board Discussion/Action
- IV. Adjournment

Statter Harbor Existing Conditions

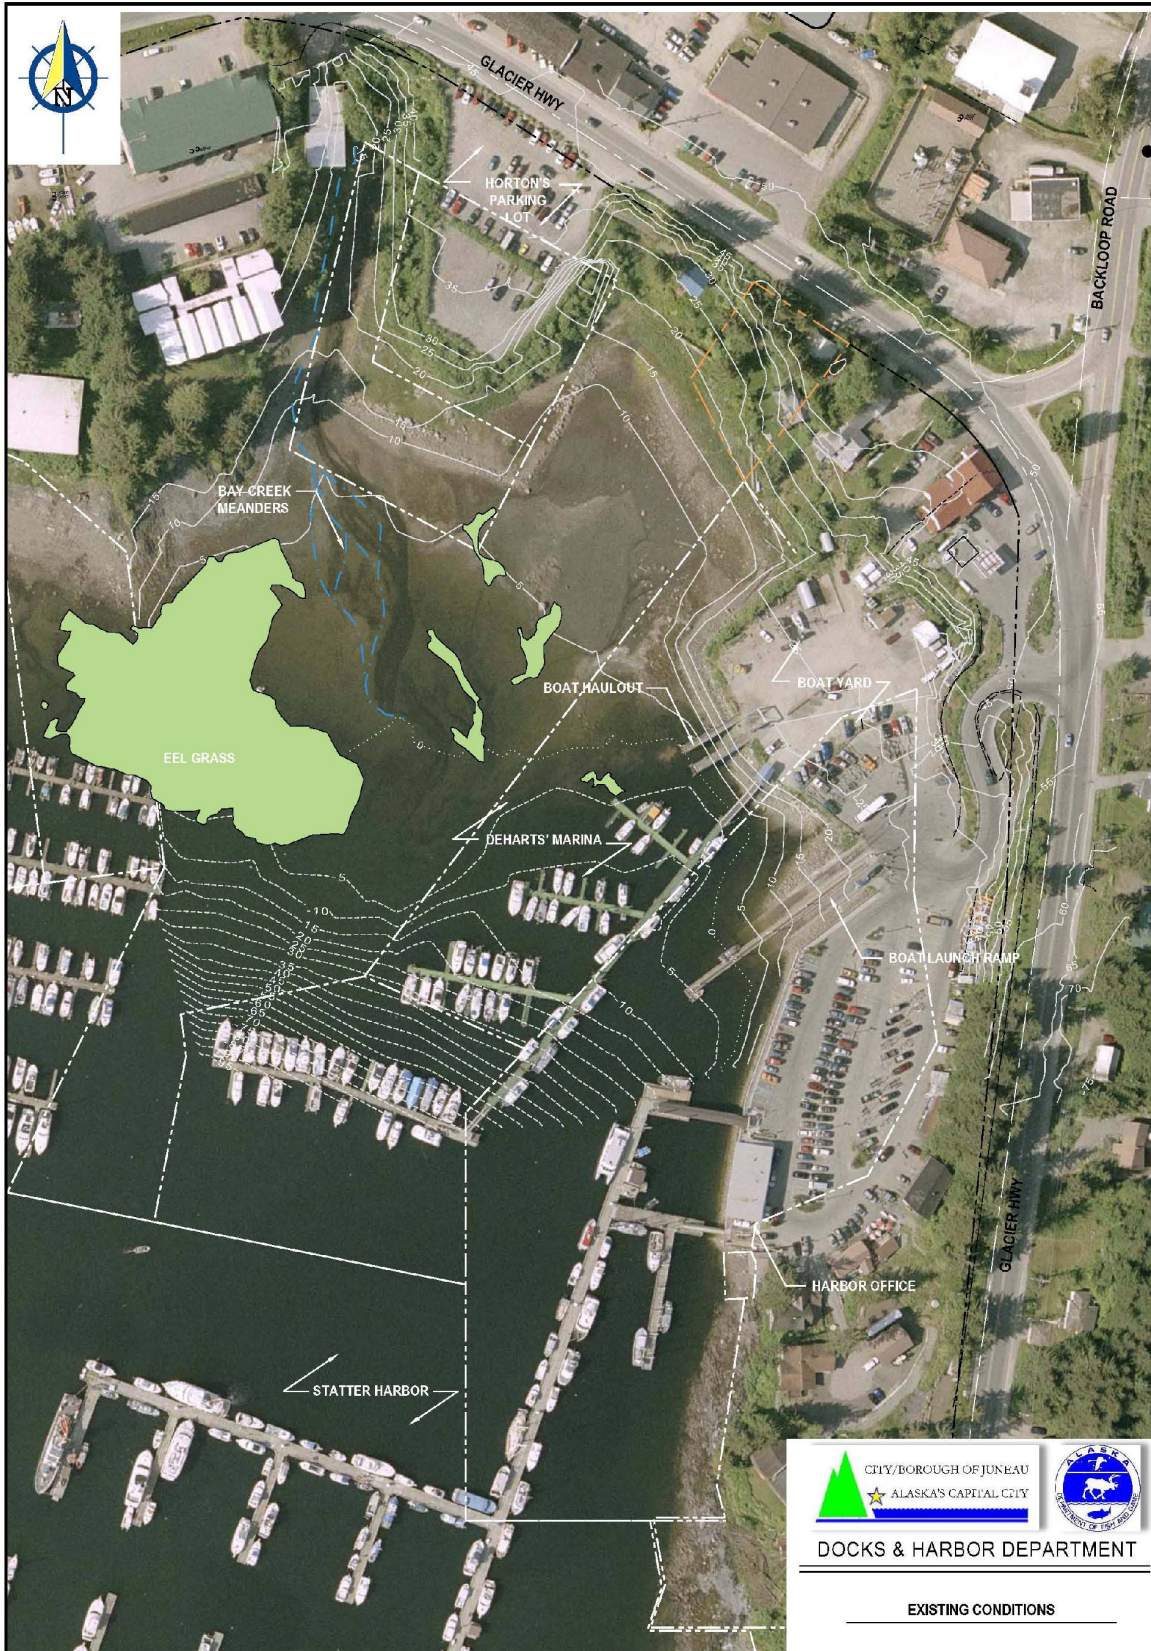

DOCKS & HARBOR DEPARTMENT

EXISTING CONDITIONS

P N D
ENGINEERS, INC



HDR
Associates

Jensen
Yorba
Lott
Inc.



**CITY & BOROUGH OF JUNEAU
STATTER HARBOR IMPROVEMENTS**

EXISTING CONDITIONS

DESIGN: BI CHECKED: 338 SCALE: SCALE IN FEET
DRAWN: FJD APPROVED: 338 0 20 120 FT
DATE: 12-8-10
PROJECT NO.: 082016
SHEET NO.: 1 OF 3

Statter Harbor Master Plan

